


PLANK ROAD S.R. 1001
 VARIABLE WIDTH
 PUBLIC ROADWAY

M&T BANK
 DRIVE-THRU
 CANOPY

SHRUB ROW

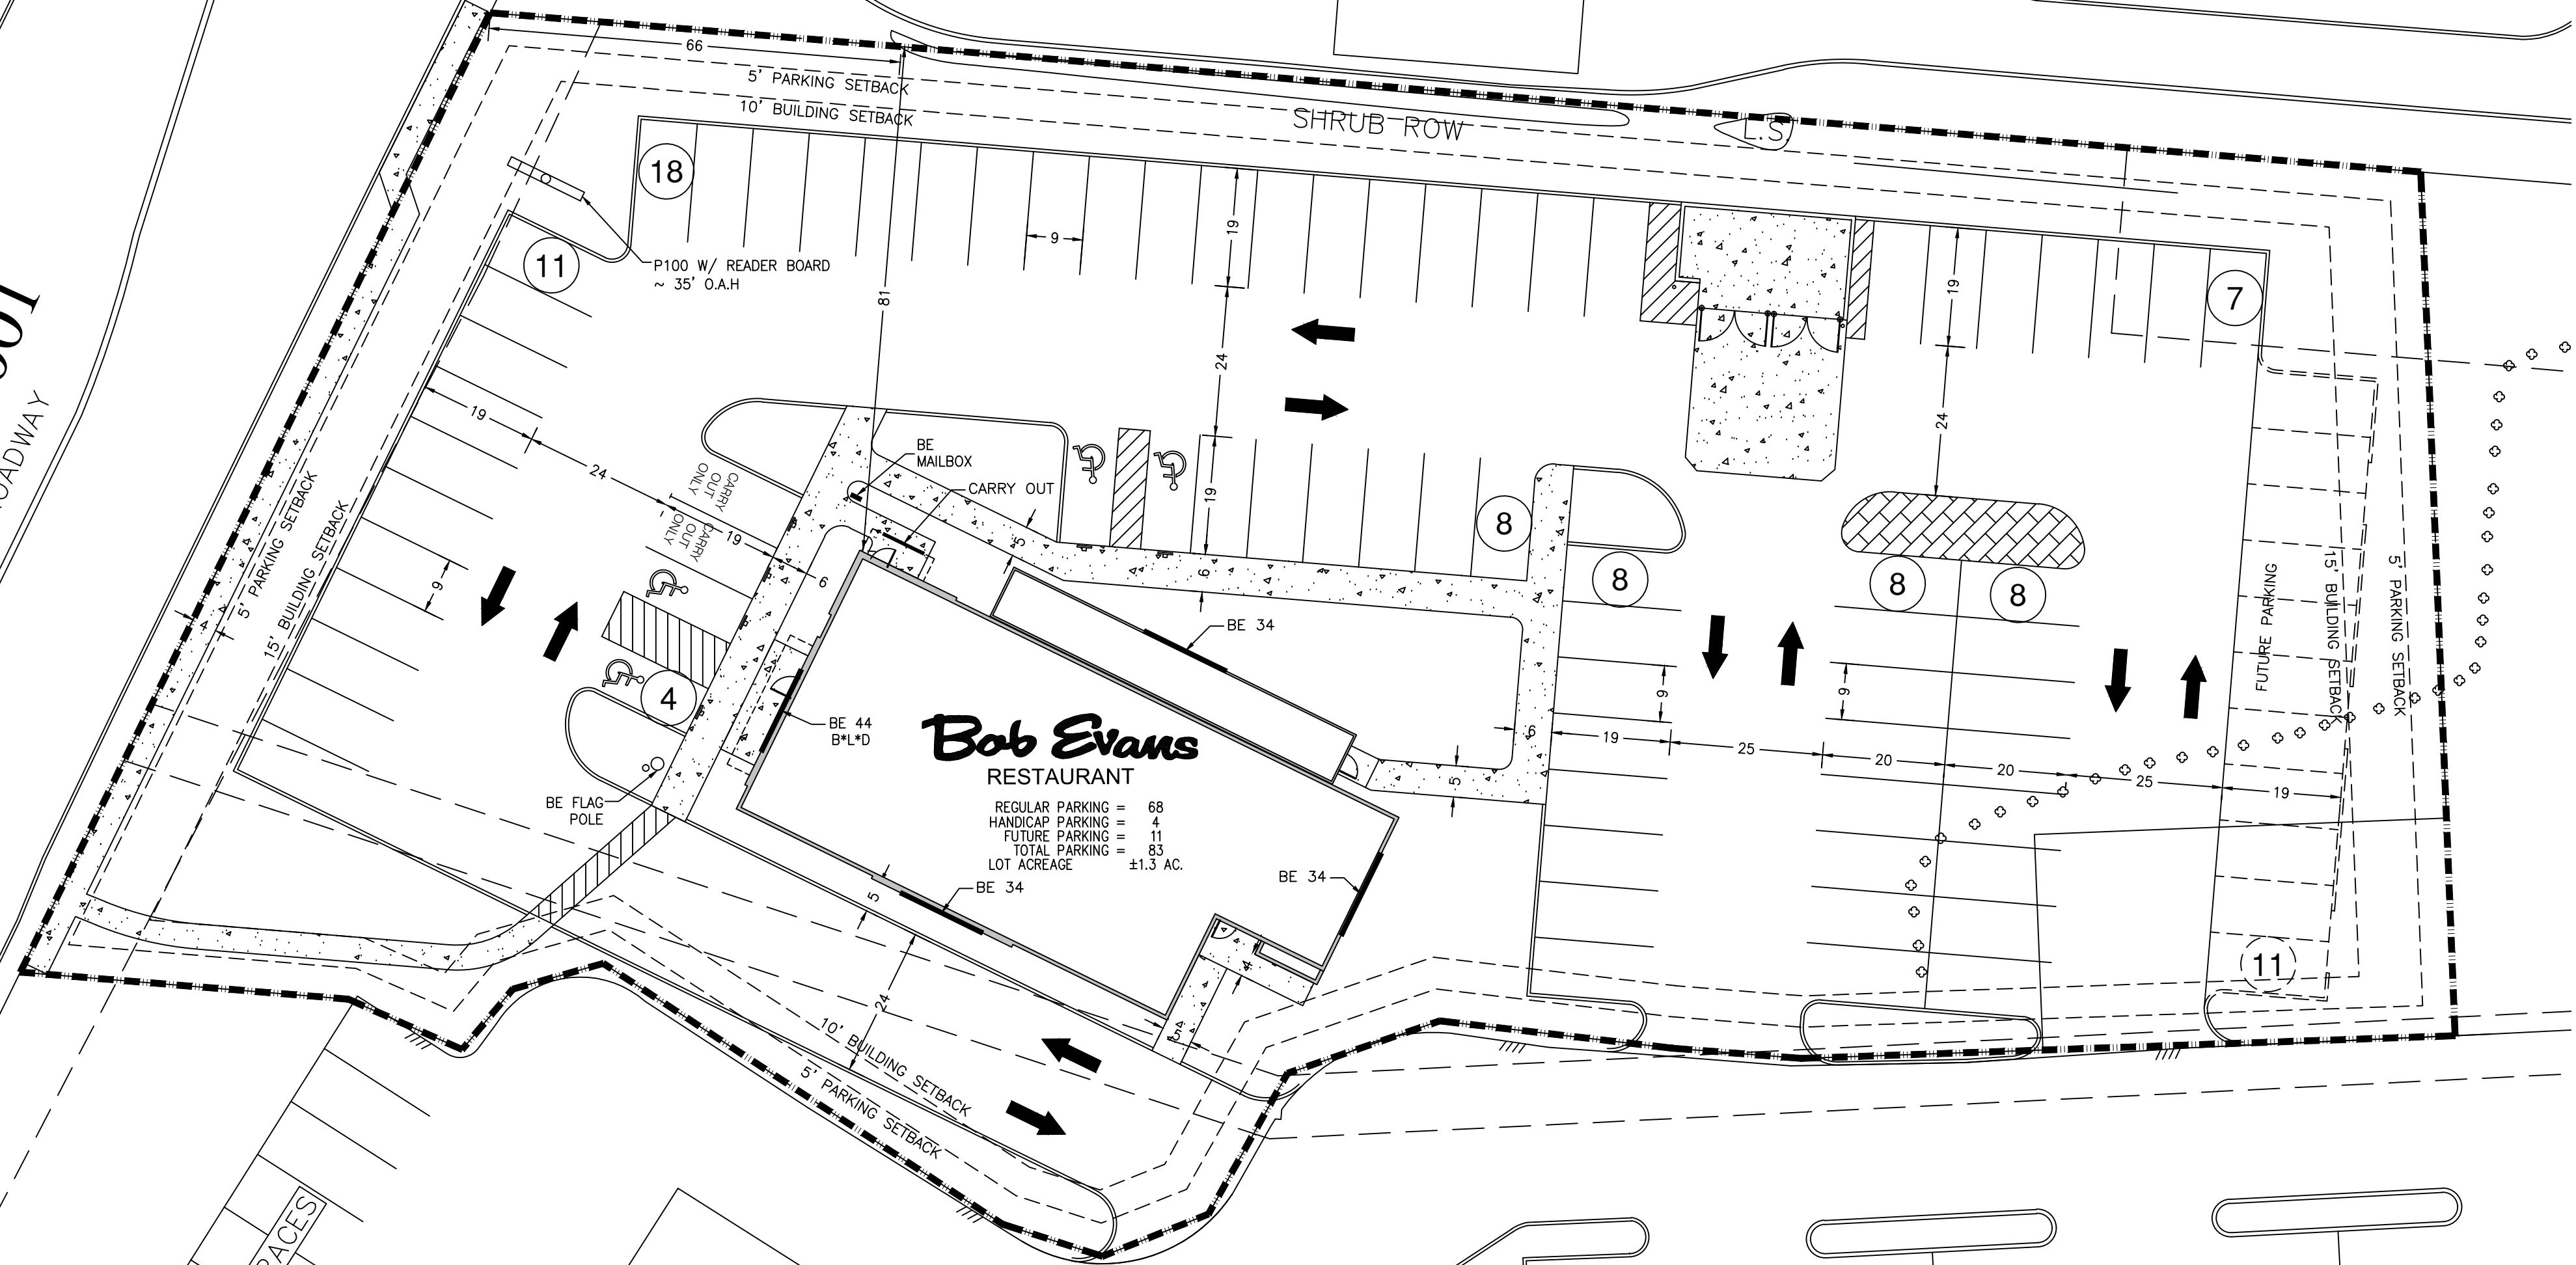

MARTIN'S GAS STATION
 CANOPY

Bob Evans
 RESTAURANT

REGULAR PARKING = 68
 HANDICAP PARKING = 4
 FUTURE PARKING = 11
 TOTAL PARKING = 83
 LOT ACREAGE = 11.3 AC.

8 SPACES

17 SPACES

21 SPACES

21 SPACES

22 SPACES

18 SPACES + 3 HC

18 SPACES + 3 HC

Bob Evans

RESTAURANT

BOB EVANS FARMS, INC.
 317 WEST PLANK ROAD
 ALTOONA, PA 16601

SHEET TITLE

**FINAL
 SITE PLAN
 OPTION B**



0 20' 40'
 GRAPHIC SCALE IN FEET

ISSUE DATES / REVISIONS

No.	Date	Revision
1	12-18-12	Final Site Plan (016)
2	12-20-12	Internal Review
3	02-01-13	Carryout Changes

* INDICATES NO REVISION TO SHEET

DRAWING SCALE: **1"=20'**

ISSUE DATE: **02-01-13**

SHEET NUMBER

FINAL

PROJECT NUMBER: XXXXXXX